


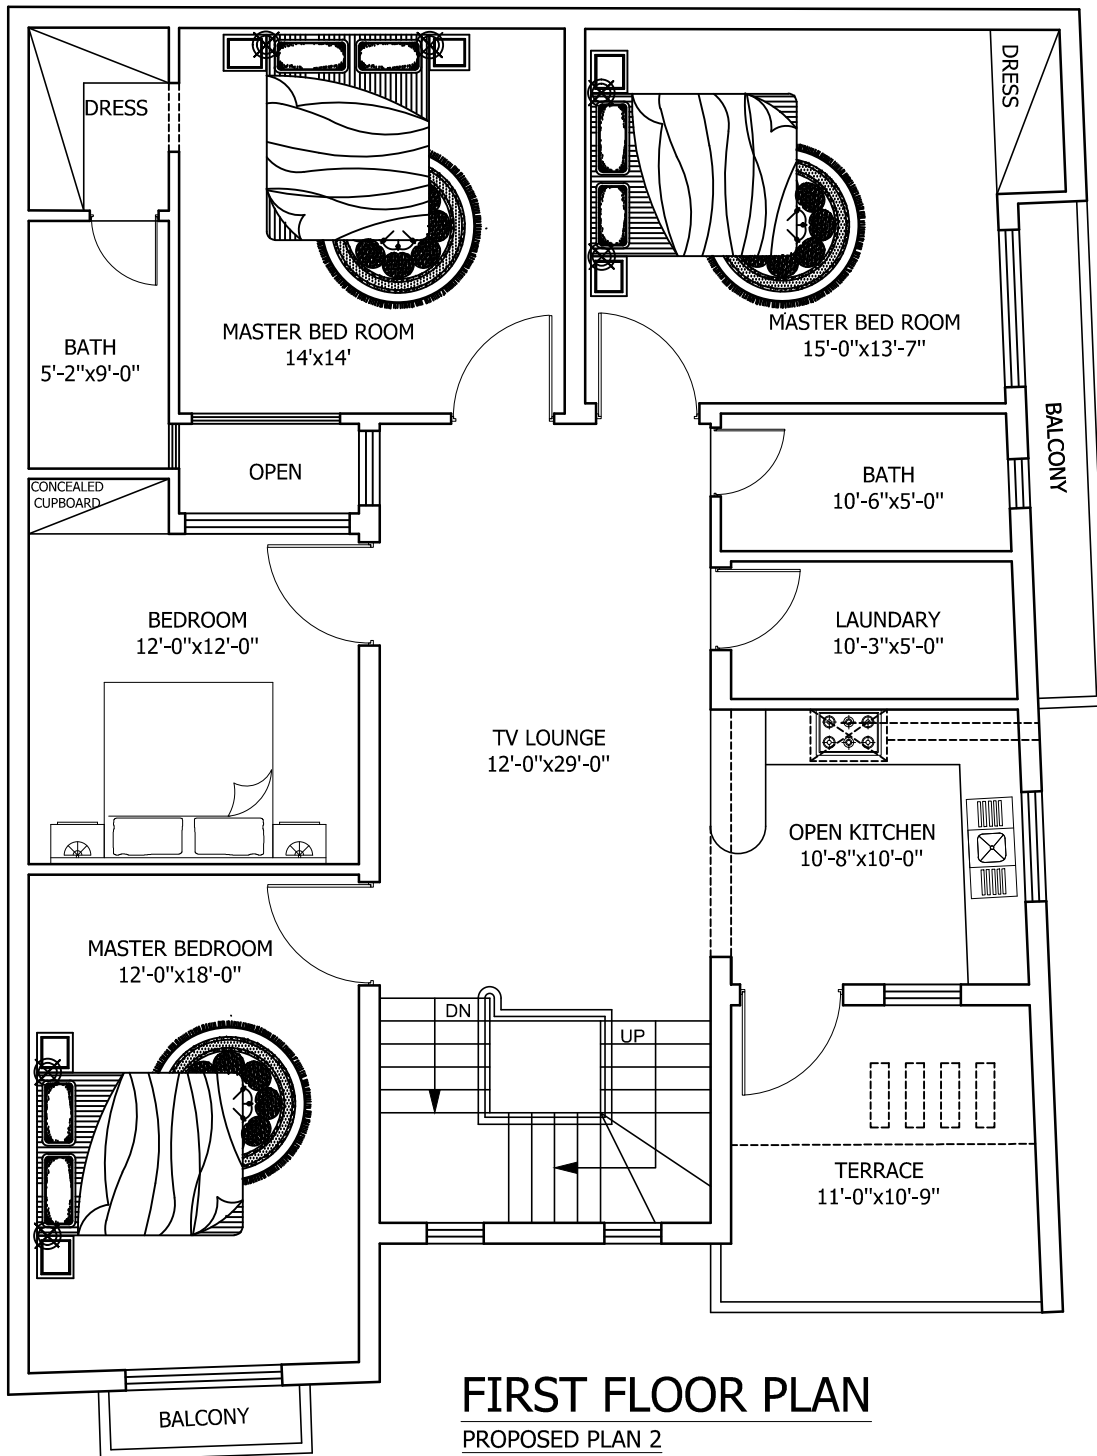

IBN-E-ASGHAR
 & Associates
 Architect, Engineer, Planners,
 Interior designers &
 Consultants

Client: MR. BILAL CHEEMA
 Project: KOT JAFFAR, WAZIRABAD

Title: PROPOSED PLAN 2
 Sub-title: FIRST FLOOR PLAN

Date: 24-03-2025
 Scale: N.T.S