


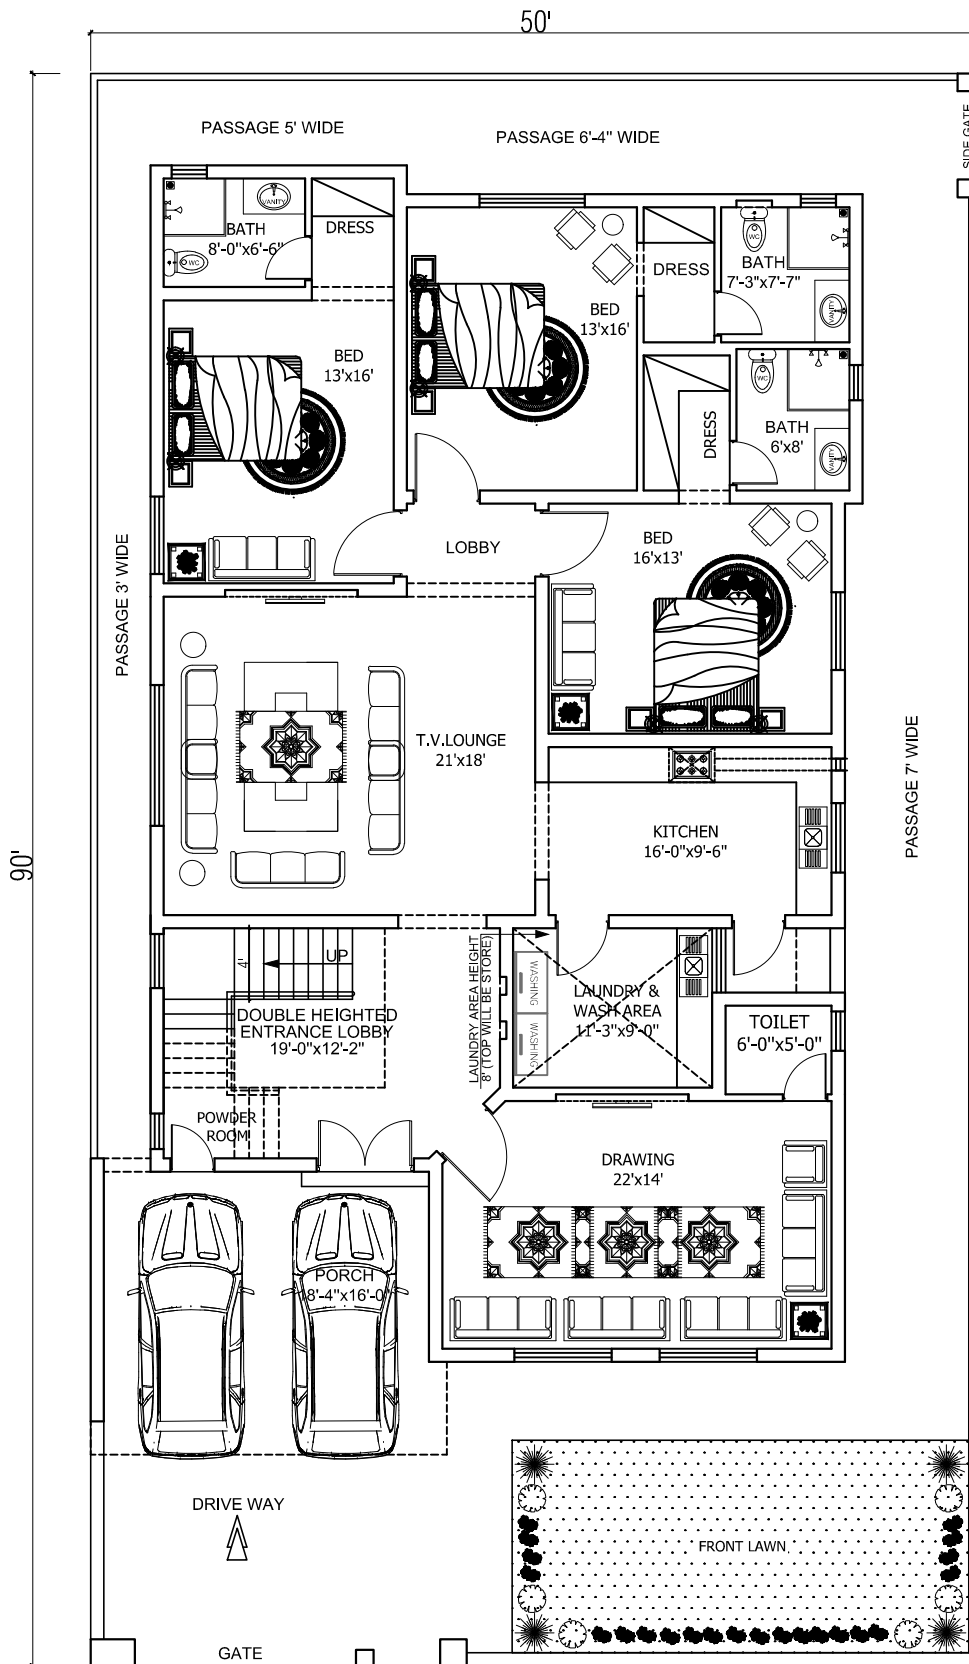

GROUND FLOOR PLAN

PROPOSED PLAN 1



IBN-E-ASGHAR
& Associates
Architect, Engineer, Planners,
Interior designers &
Consultants

Client: MR. ABDUL QADEER
Project: BHAKKAR

Title: PROPOSED PLAN 1
Sub-title: GROUND FLOOR PLAN

Date: 08-04-2025
Scale: N.T.S