


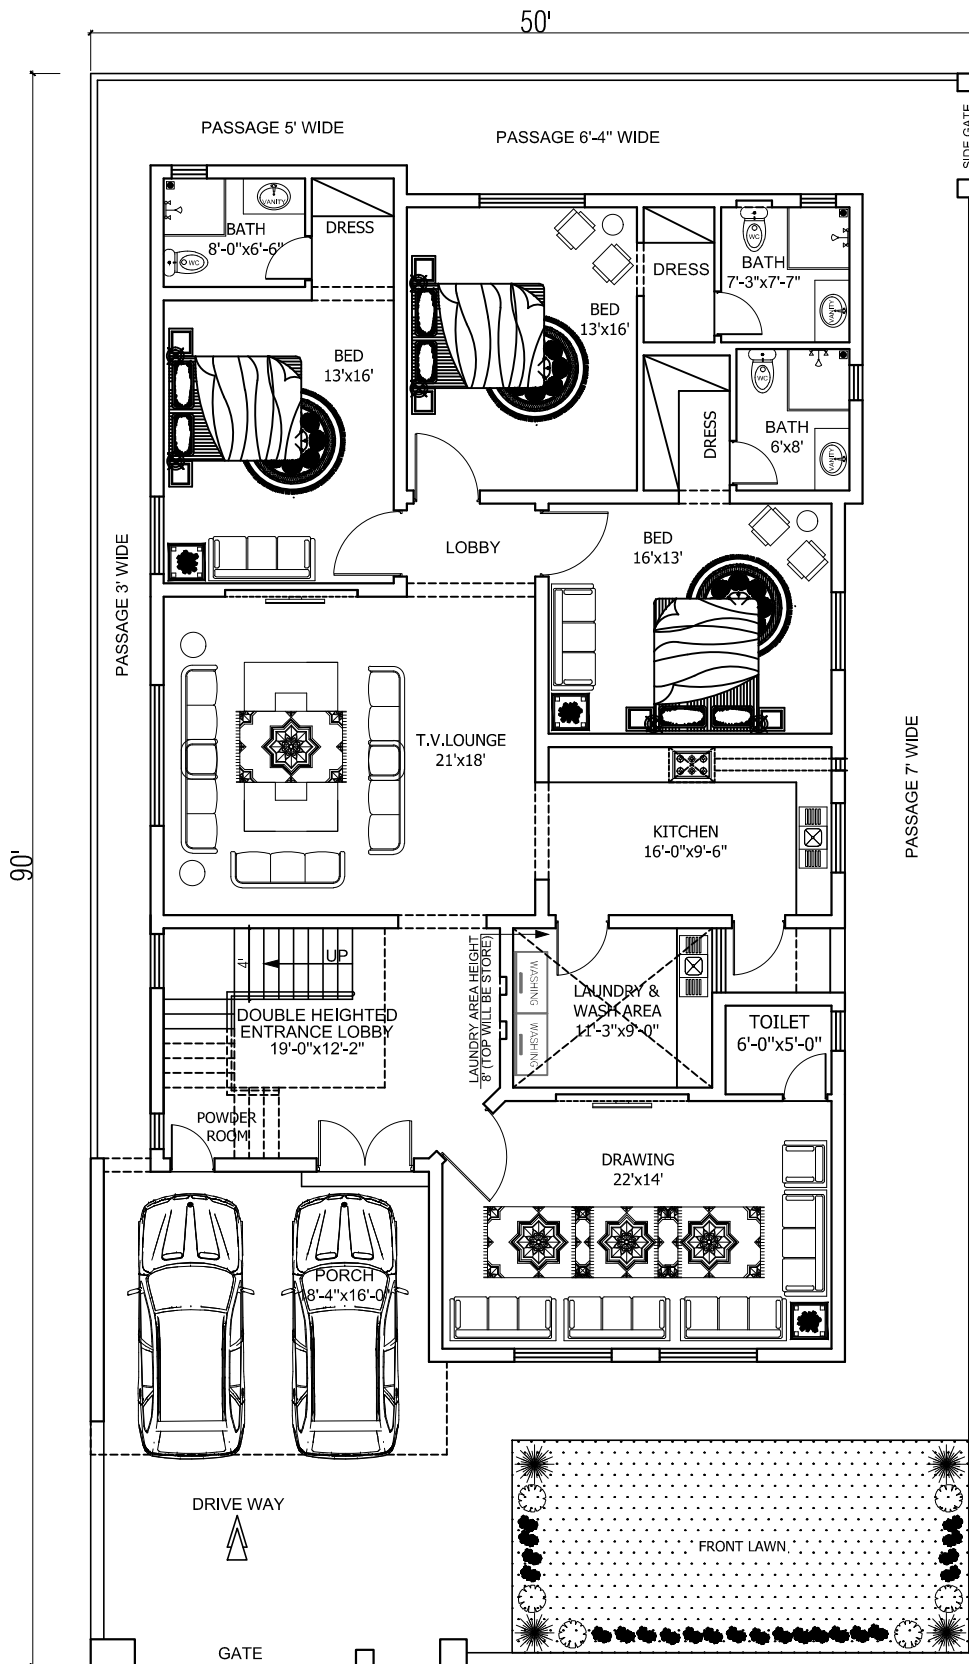

GROUND FLOOR PLAN

FINAL PLAN



IBN-E-ASGHAR
& Associates
Architect, Engineer, Planners,
Interior designers &
Consultants

Client: MR. WAHEED
Project: UNIVERSITY TOWN

Title: FINAL PLAN
Sub-title: GROUND FLOOR PLAN

Date: 08-04-2025
Scale: N.T.S