


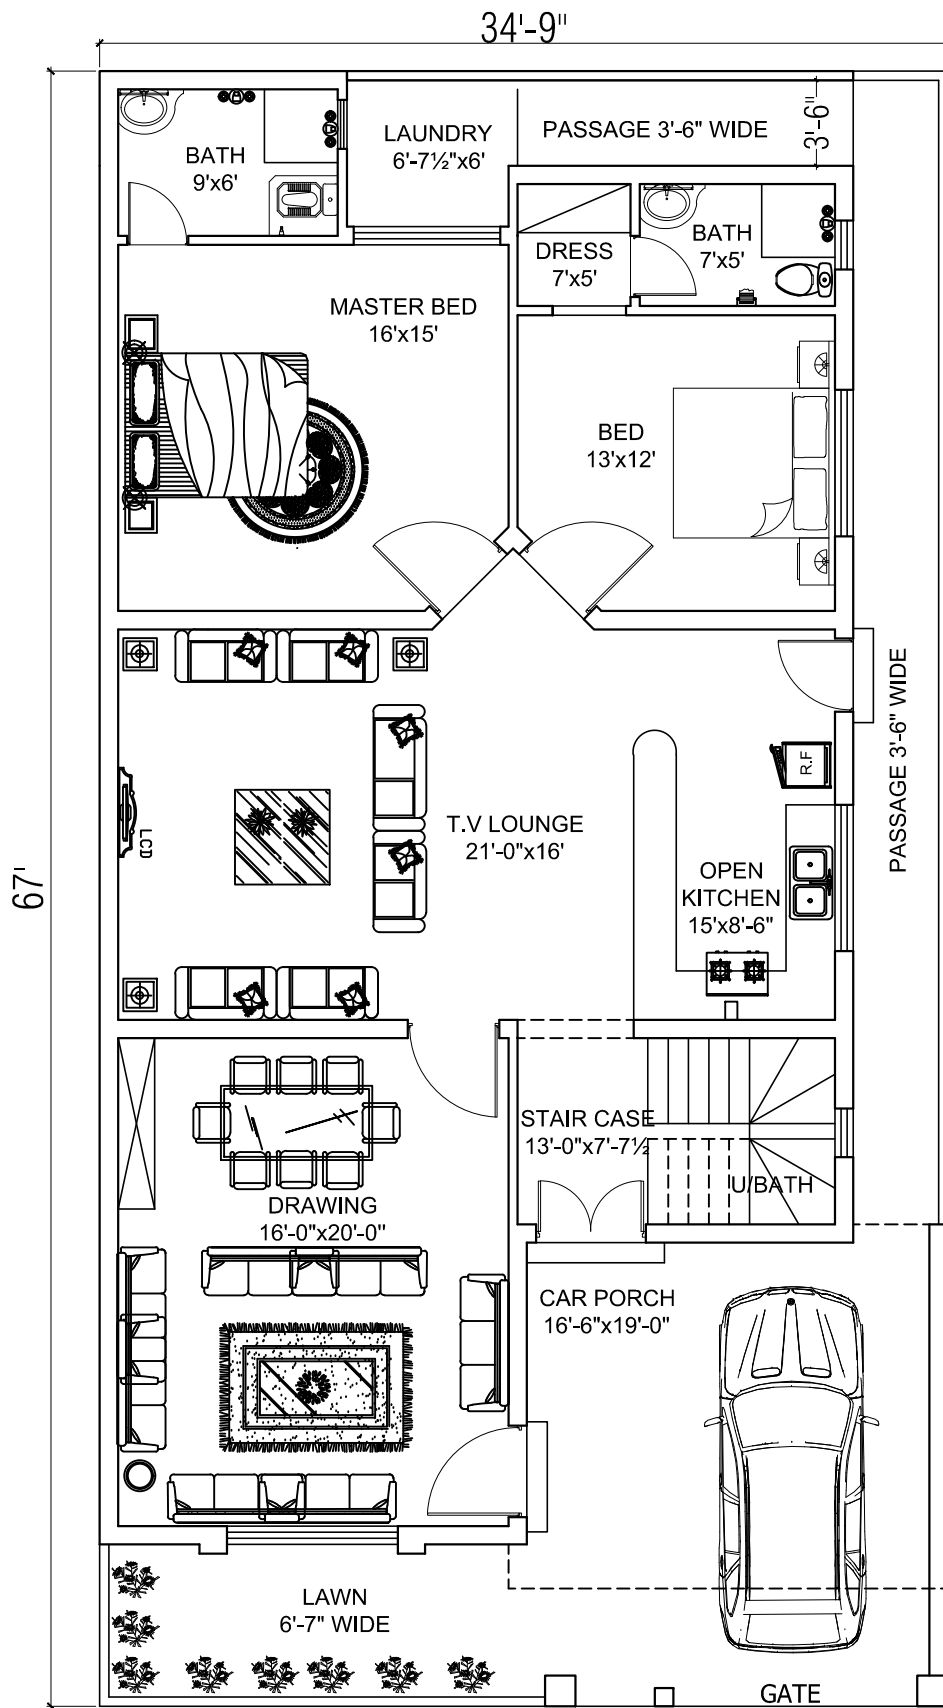

GROUND FLOOR PLAN

PROPOSED PLAN : 3



IBN-E-ASGHAR
& Associates
Architect, Engineer, Planners,
Interior designers &
Consultants

Client:
MR. ARSI
Project:
LDA AVENUE

Title:
PROPOSED PLAN 3
Sub-title:
GROUND FLOOR PLAN

Date:
30-03-2025
Scale:
N.T.S